



## The Progress Power (Gas Fired Power Station) Order

### Important Hedgerow Plan – GIS Variant

#### Planning Act 2008

The Infrastructure Planning (Applications: Prescribed Forms and Procedure) Regulations 2009

**PINS Reference Number:**

EN010060

**Author:**


Parsons Brinckerhoff


#### Revision

#### Date

#### Description

0	December 2014	Examination Version
1	December 2014	Examination Version

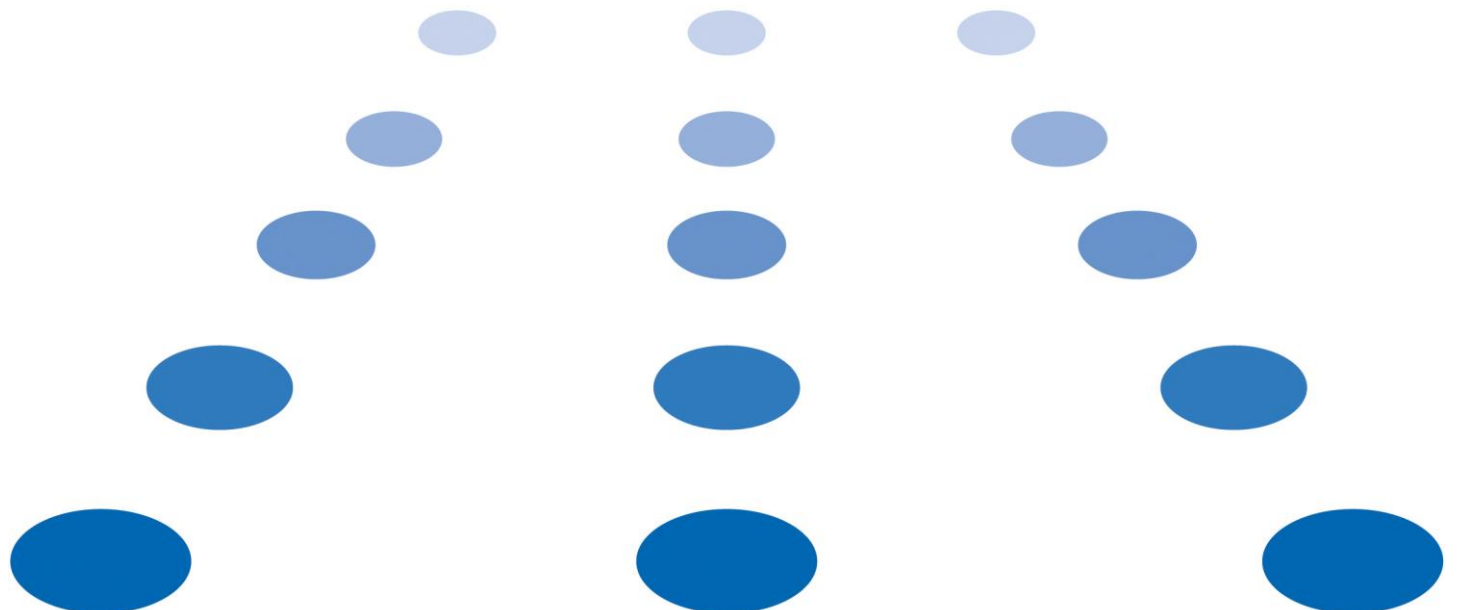

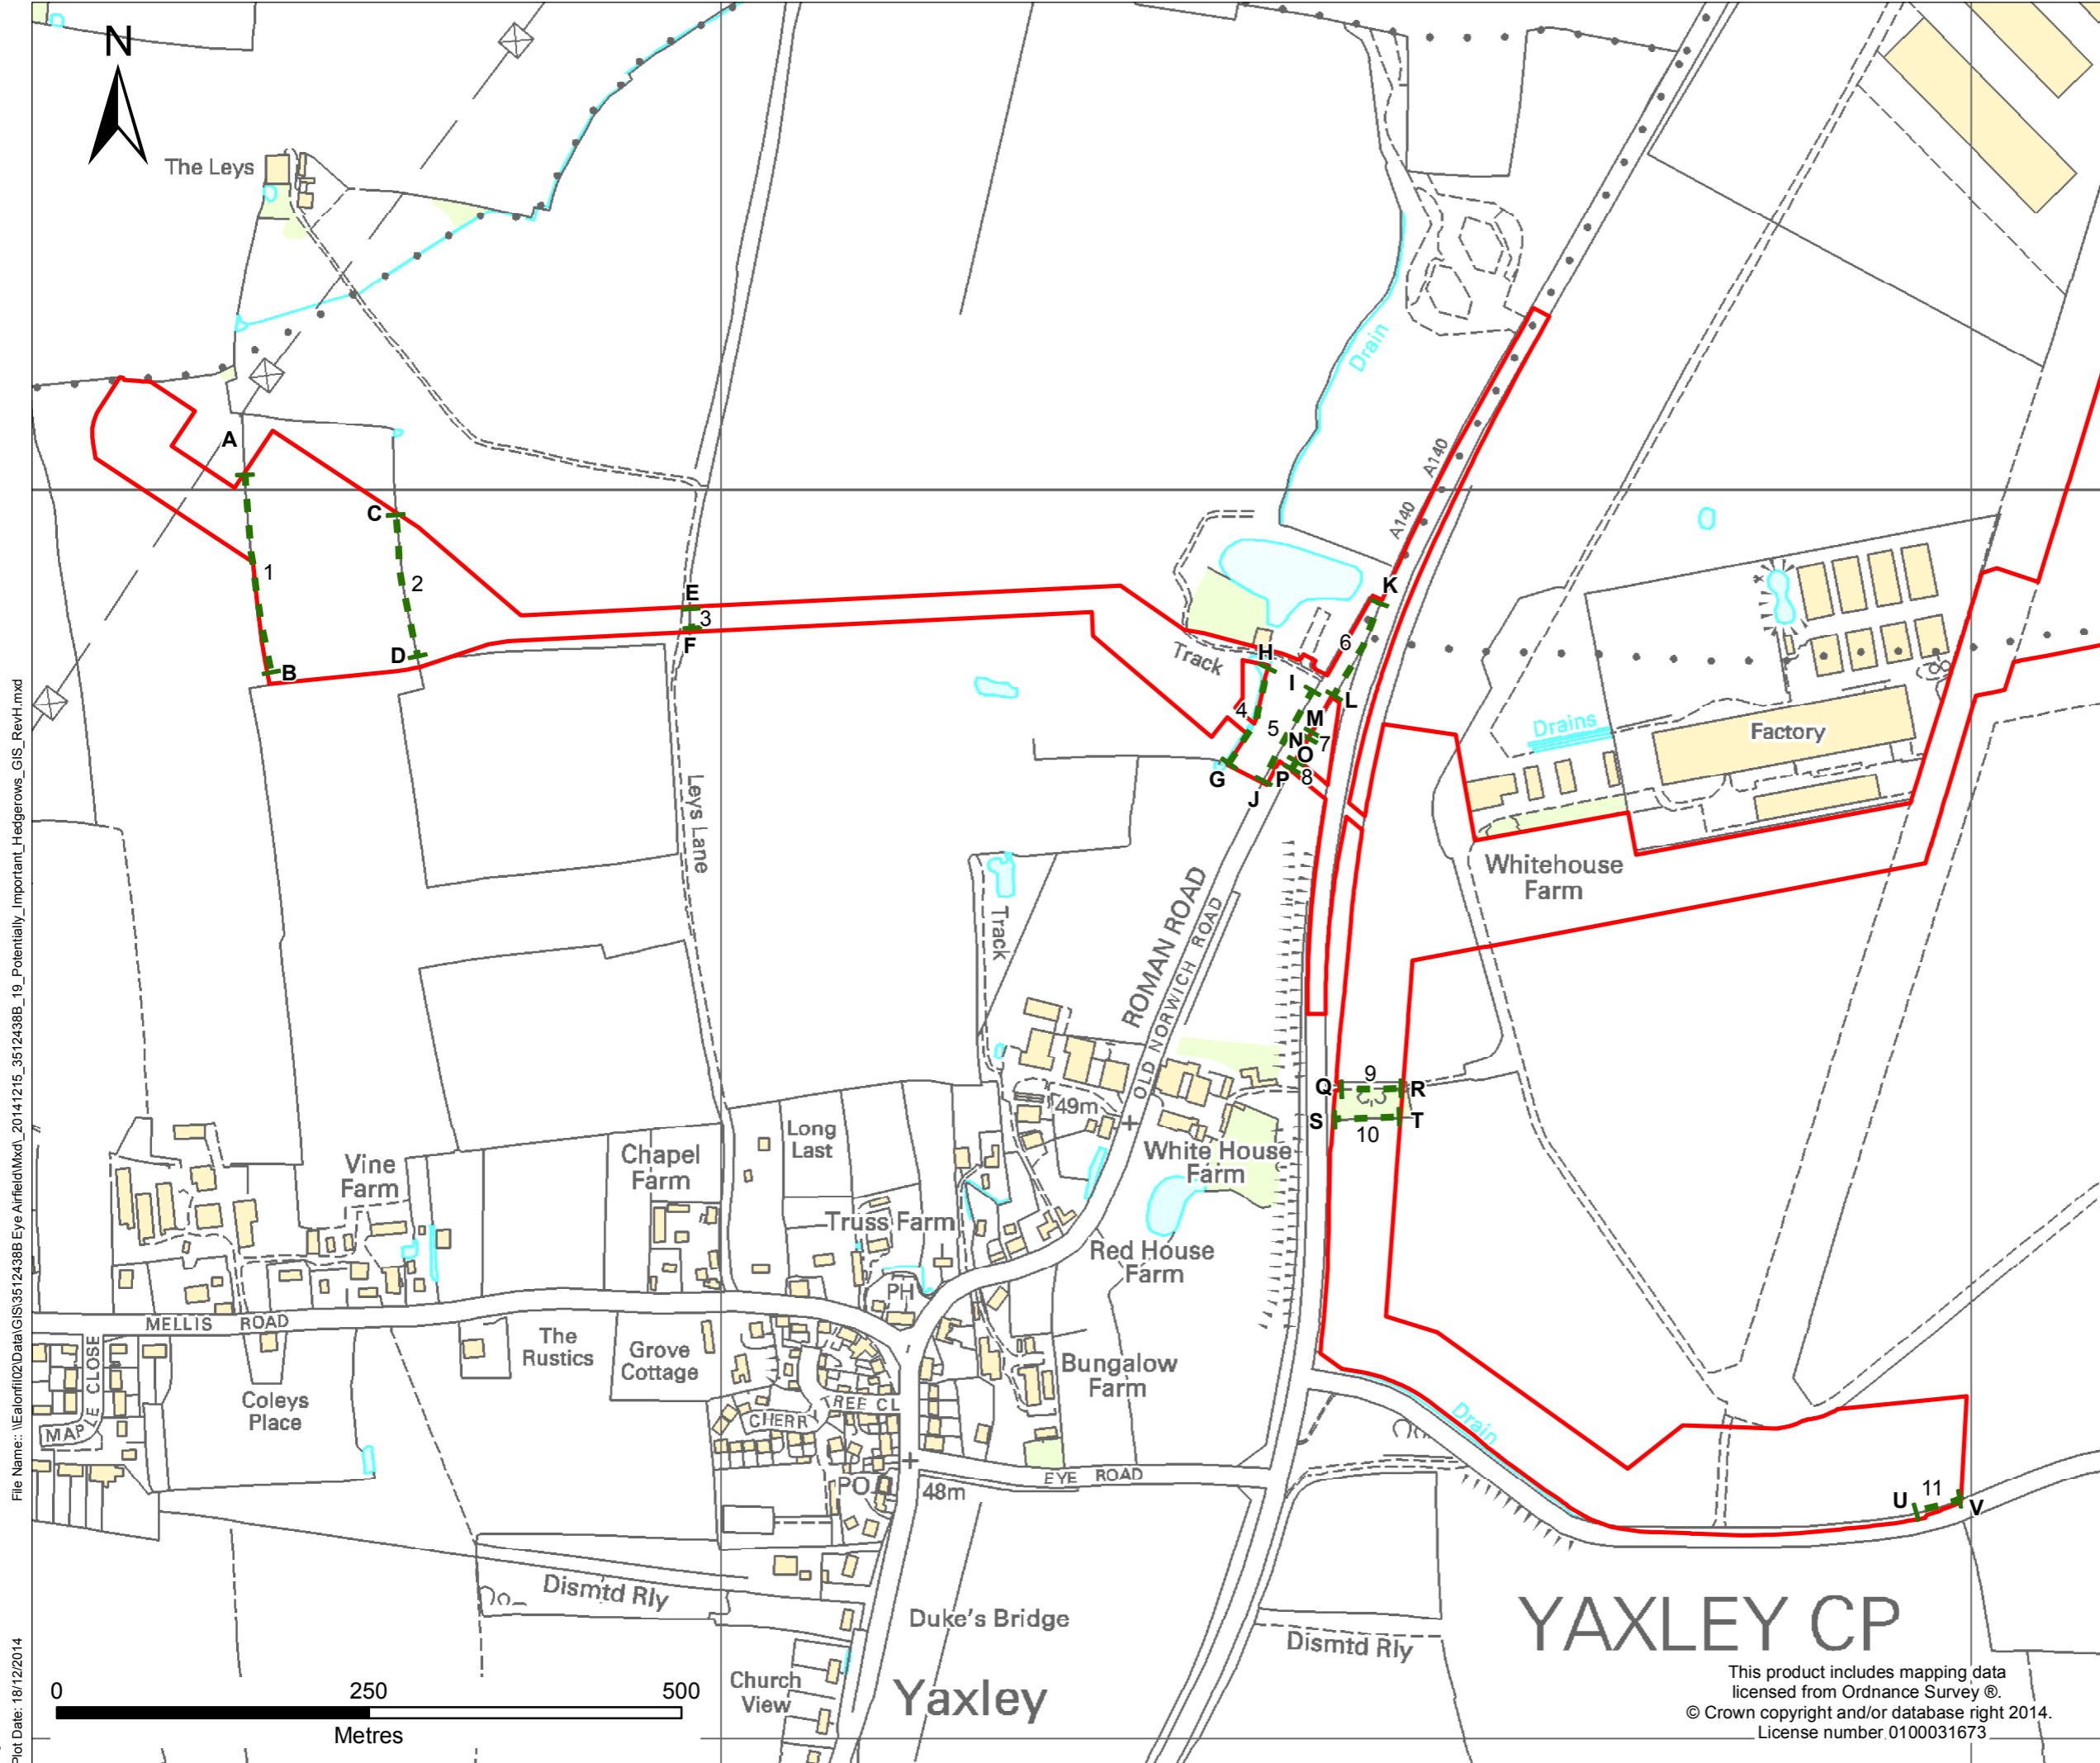

Key  
 Order Limits  
 Potentially Important Hedgerow

Rev	Date	Description	By	Chk	App

**PARSONS  
BRINCKERHOFF**

Queen Victoria House  
 Redland Hill, Redland  
 Bristol BS6 6US  
 Tel: 44-(0)117-9339300  
 Fax: 44-(0)117-9339250

Client:  


Site/Project:  
 Progress Power Project

Title:  
 Potentially Important Hedgerows

Drawn: CD	Checked: AH
Designed: TM	Approved: AH
Date: 18/12/2014	Scale: 1:5,000 A3 Sheet: 1 of 1
Project Number:	Drawing Number: Revision:

3512438B

© Copyright Parsons Brinckerhoff

File Name: \\Eaonrfl02\data\GIS\3512438B Eye A\field\Map\_20141215\_3512438B\_19\_Potentially\_Important\_Hedgerows\_GIS\_RevH.mxd  
 Login: chris.davies  
 Plot Date: 18/12/2014

This product includes mapping data licensed from Ordnance Survey ©.  
 © Crown copyright and/or database right 2014.  
 License number 0100031673