




# The Millbrook Power (Gas Fired Power Station) Order

## 2.5 Land Plans

Planning Act 2008  
The Infrastructure Planning  
(Applications: Prescribed Forms and Procedure) Regulations 2009


**PINS Reference Number:** EN010068  
**Document Reference:** 2.5  
**Regulation Number:** 5(2)(i)  
**Author:** Carter Jonas

Revision	Date	Description
0	October 2017	Submission Version

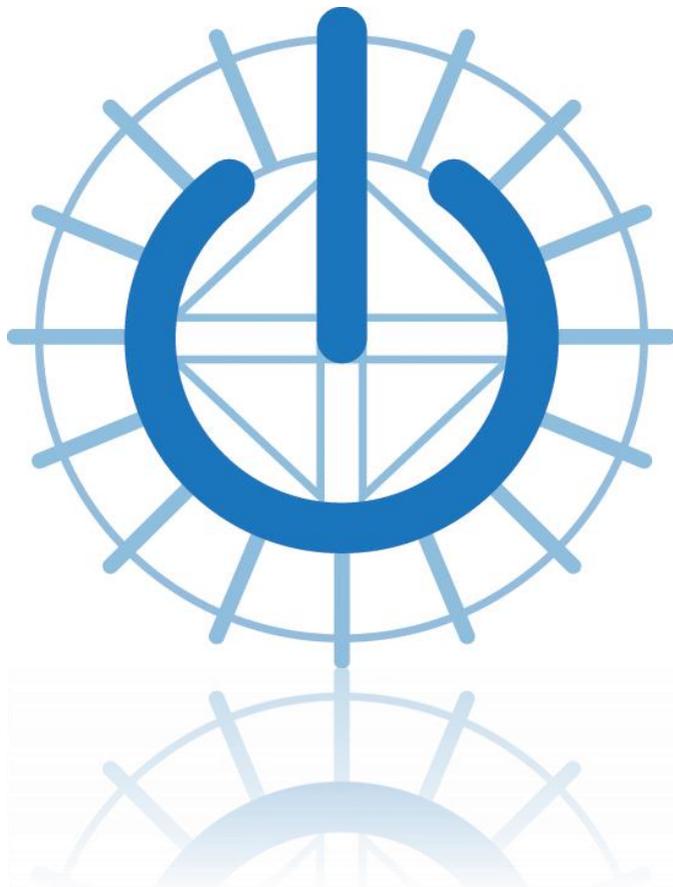




# Millbrook Gas Fired Generating Station Order 201\*

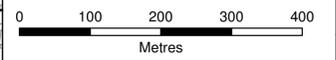

Reproduced from the Ordnance Survey Map with permission of the Controller of Her Majesty's Stationery Office. © Crown Copyright 2017. Carter Jonas LLP ES100004458

### Legend:

-  Order Limits
-  Order Land - Freehold to be compulsorily acquired and in relation to which it is proposed to extinguish easements, servitudes and other private rights
-  Order Land - Rights (including restrictions) to be compulsorily acquired and new rights to be created (including to be imposed) and in relation to which it is proposed to suspend or extinguish easements, servitudes and other private rights
-  Order Land - Temporary use of land and in relation to which it is proposed to temporarily suspend easements, servitudes and other private rights
-  Sheet edges

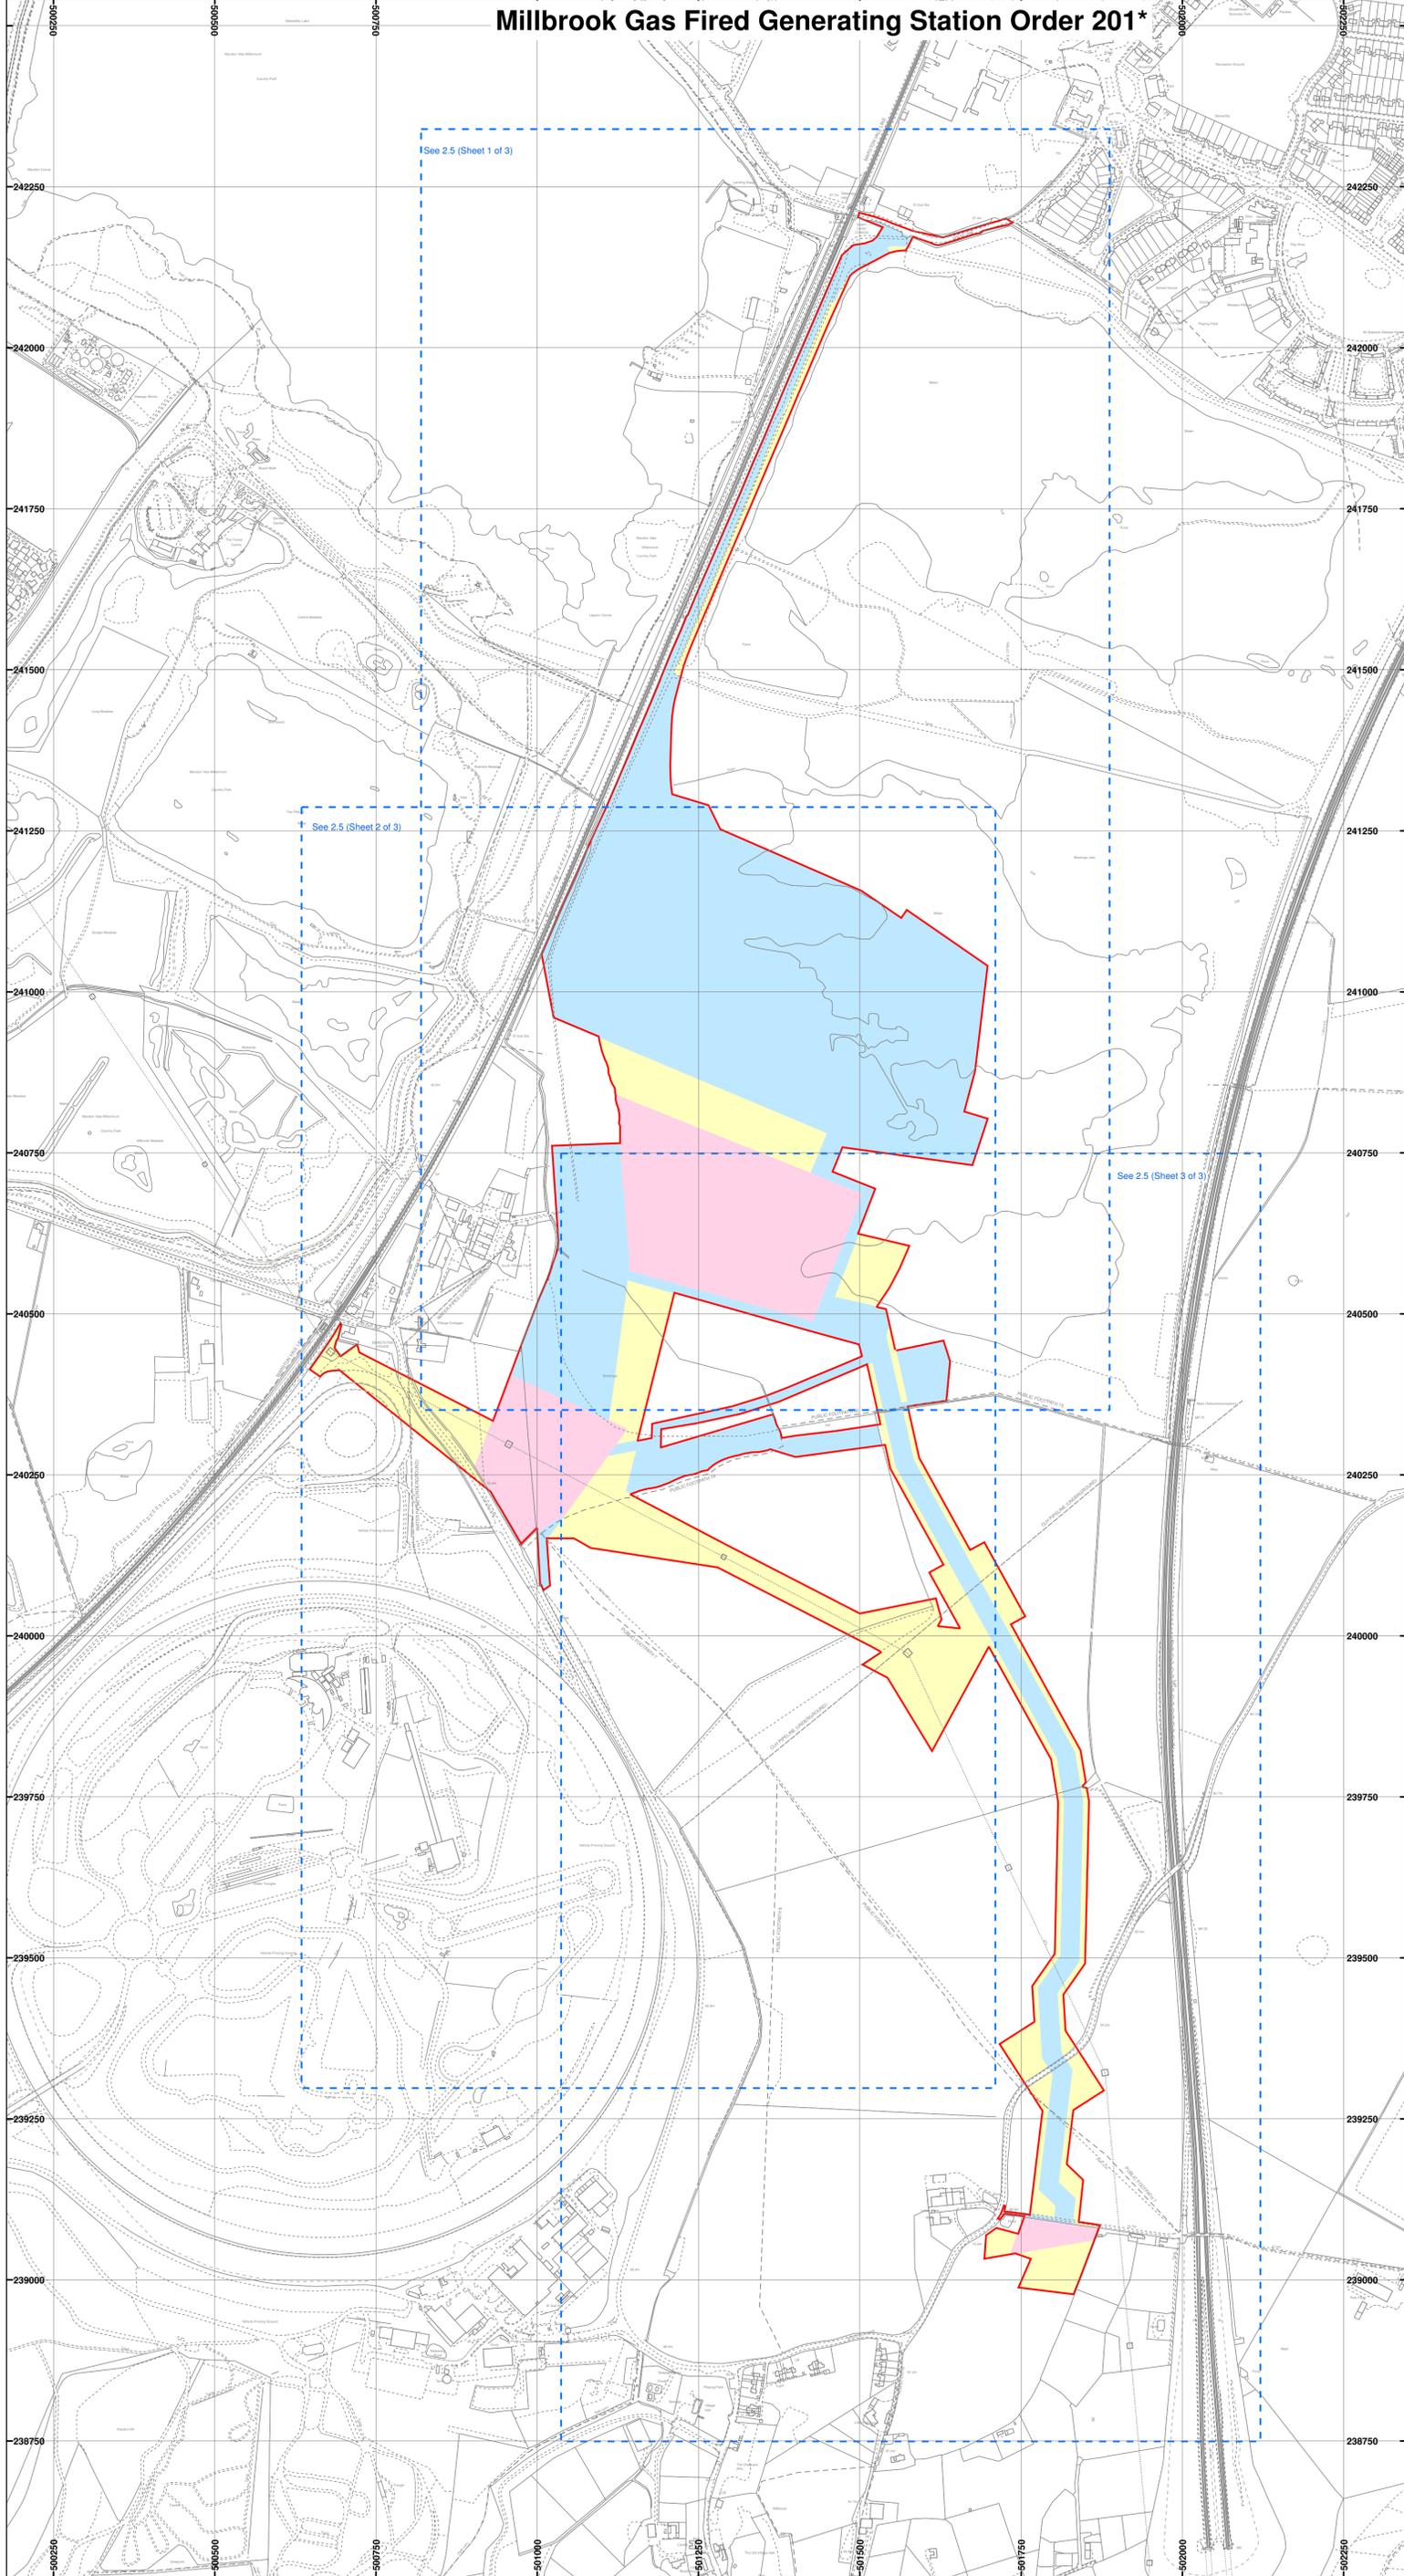

Created by:  
Carter Jonas LLP  
2 Snow Hill  
Birmingham  
B4 6GA

**Carter Jonas**

www.carterjonas.co.uk  
millbrook@carterjonas.co.uk


Created for:  
Millbrook Power Limited  
Drax Power Station  
Drax, Selby  
North Yorkshire  
YO8 8PH



Title:  
**Land Plan Key Plan**  
**The Infrastructure Planning (Applications: Prescribed Forms and Procedure) Regulations 2009**  
**Regulation 5(2)(i) and 5(2)(n)** Document Reference: 2.5

Scale: 1:5000 @A1	Date: 05 October 2017	
Dwg no: <b>J0008128-100</b>	Revision <b>F</b>	
Drawn by: IM	Checked by: ML	Approved by: MD


# Millbrook Gas Fired Generating Station Order 201\*

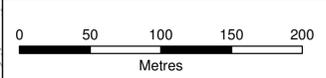

Reproduced from the Ordnance Survey Map with permission of the Controller of Her Majesty's Stationery Office. © Crown Copyright 2017. Carter Jonas LLP ES100004458

**Legend:**

- Order Limits
- Order Land - Freehold to be compulsorily acquired and in relation to which it is proposed to extinguish easements, servitudes and other private rights
- Order Land - Rights (including restrictions) to be compulsorily acquired and new rights to be created (including to be imposed) and in relation to which it is proposed to suspend or extinguish easements, servitudes and other private rights
- Order Land - Temporary use of land and in relation to which it is proposed to temporarily suspend easements, servitudes and other private rights

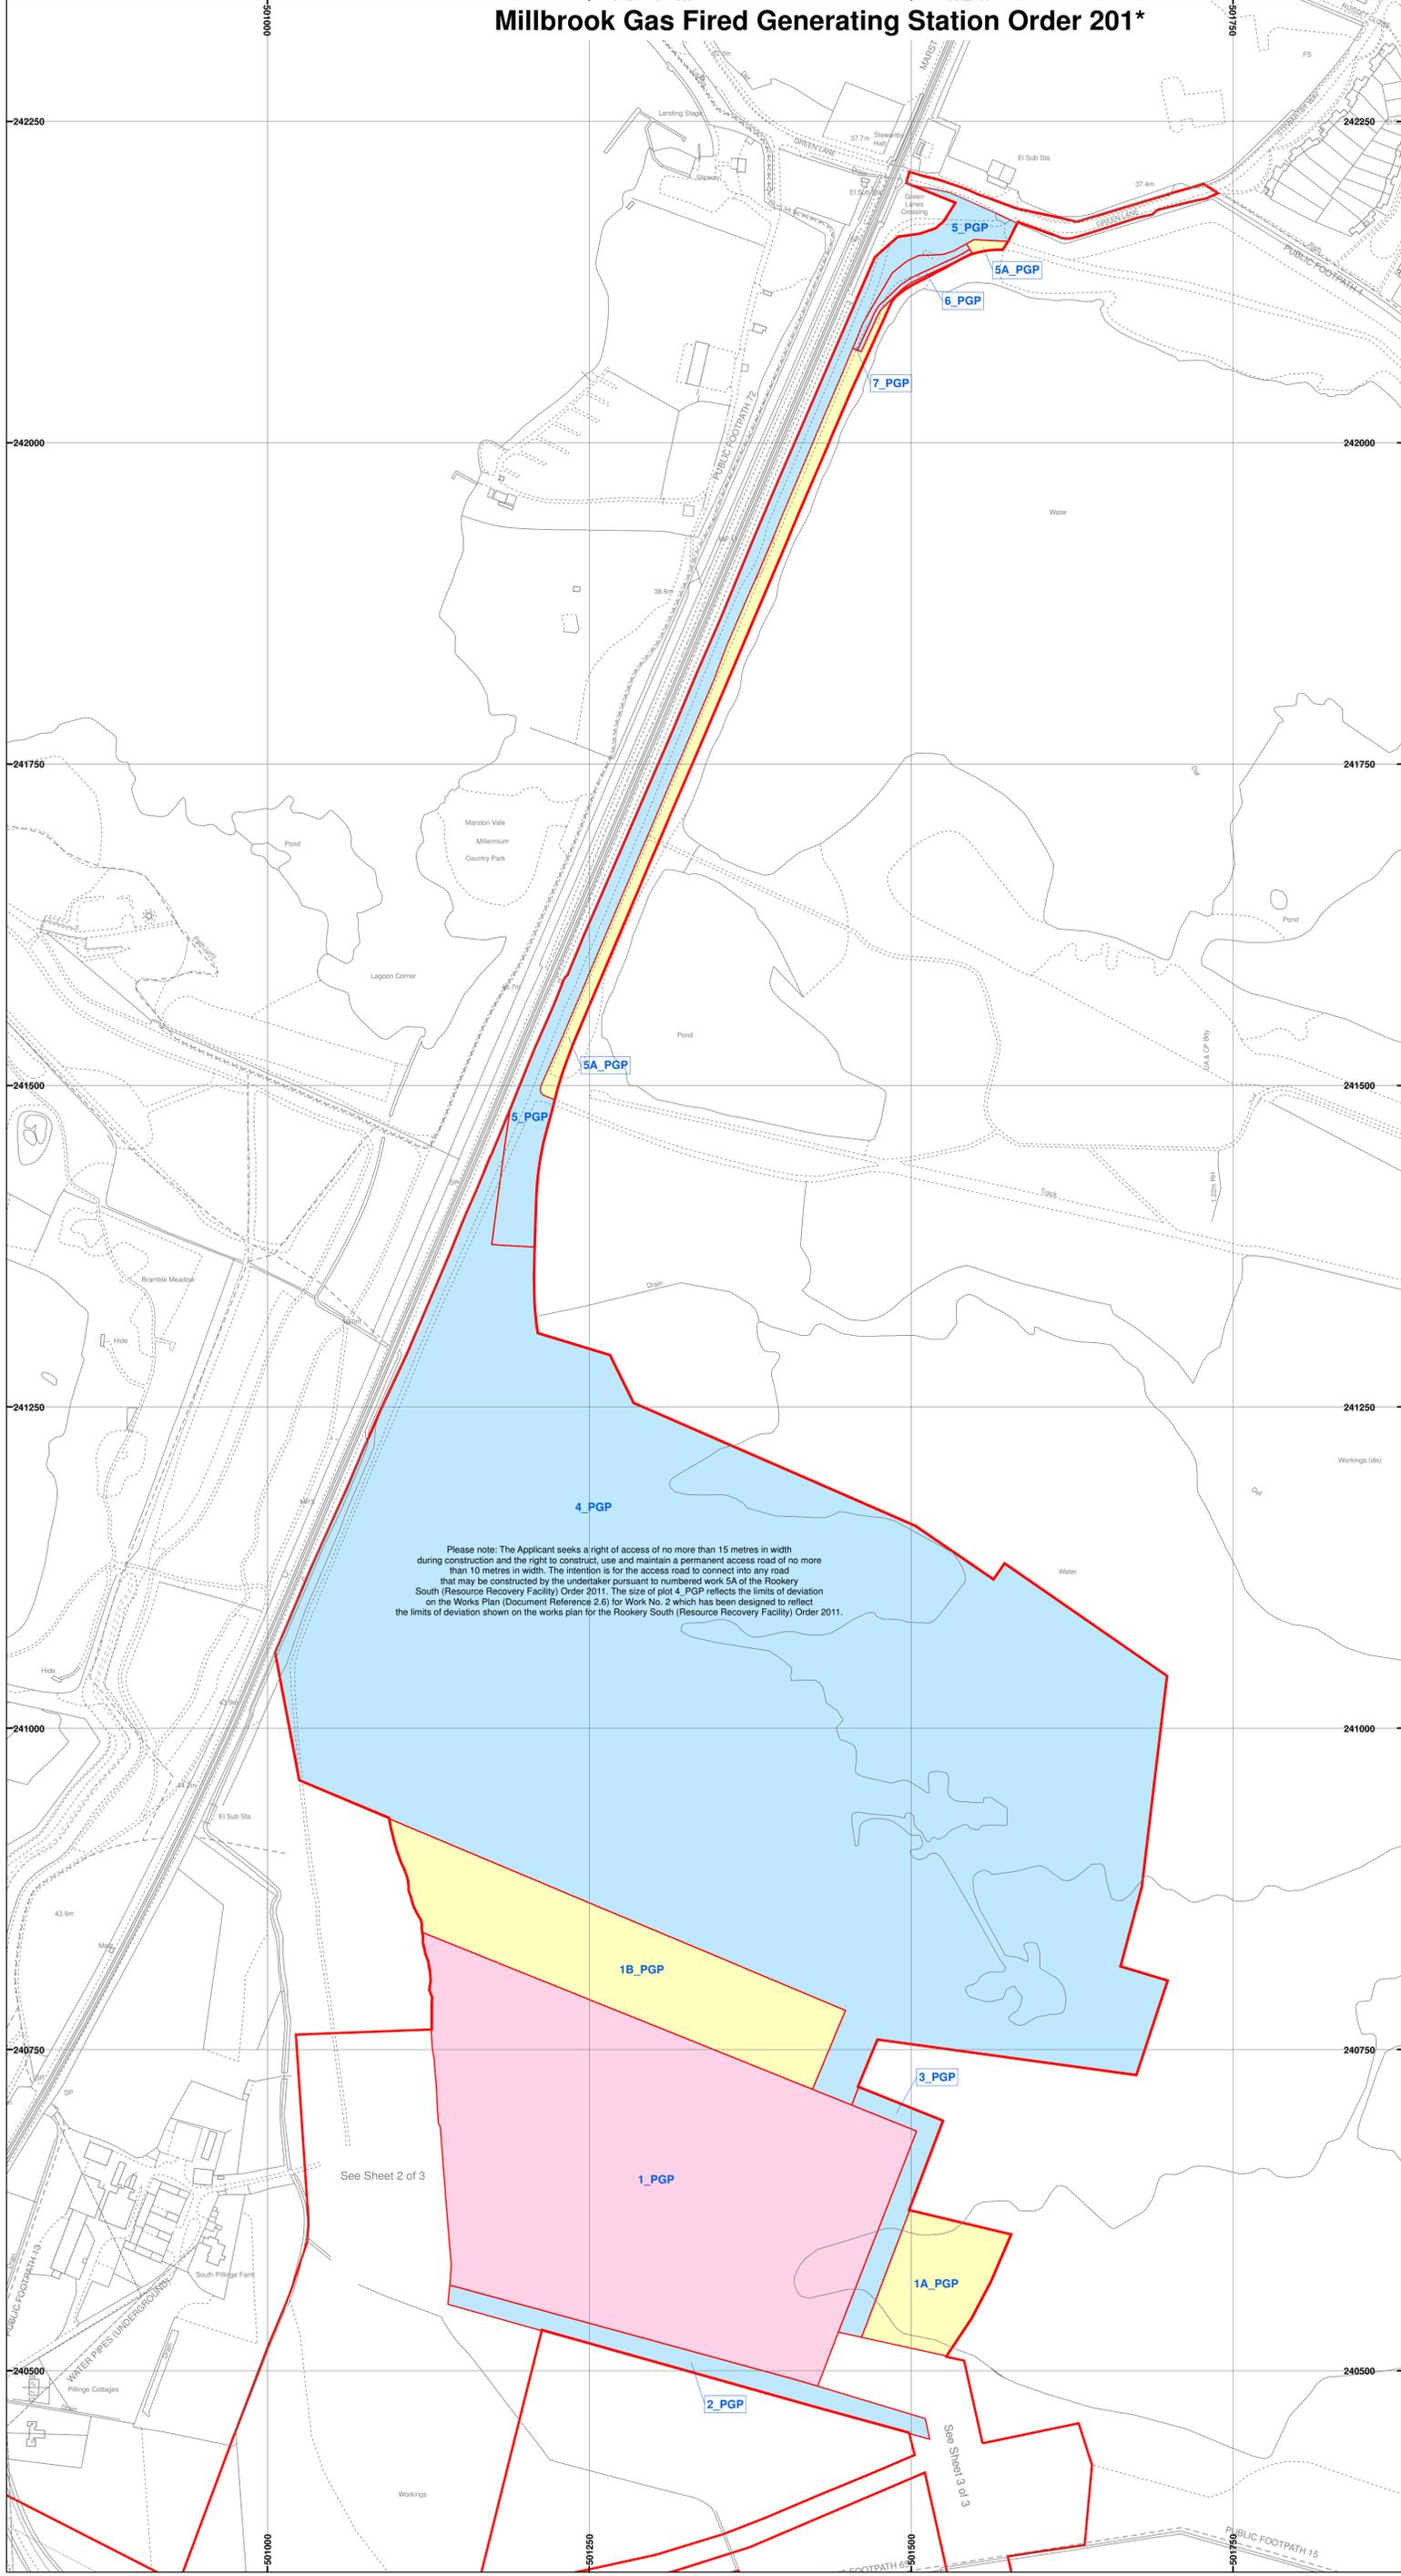


Please note: The Applicant seeks a right of access of no more than 15 metres in width during construction and the right to construct, use and maintain a permanent access road of no more than 10 metres in width. The intention is for the access road to connect into any road that may be constructed by the undertaker pursuant to numbered work 5A of the Rookery South (Resource Recovery Facility) Order 2011. The size of plot 4\_PGP reflects the limits of deviation on the Works Plan (Document Reference 2.5) for Work No. 2 which has been designed to reflect the limits of deviation shown on the works plan for the Rookery South (Resource Recovery Facility) Order 2011.

See Sheet 2 of 3

See Sheet 3 of 3

Created by: Carter Jonas LLP 2 Snow Hill Birmingham B4 6GA www.carterjonas.co.uk millbrook@carterjonas.co.uk		
Created for: Millbrook Power Limited Drax Power Station Drax, Selby North Yorkshire YO8 8PH www.millbrookpower.co.uk		
Title: <b>Power Generation Plant Land Plan (Sheet 1 of 3)</b> The Infrastructure Planning (Applications: Prescribed Forms and Procedure) Regulations 2009 Regulation 5(2)(i) and 5(2)(n)      Document Reference: 2.5		
Scale: 1:2500 @A1	Date: 05 October 2017	
Dwg no: <b>J0008128-101</b>	Revision <b>E</b>	
Drawn by: IM	Checked by: ML	Approved by: MD


# Millbrook Gas Fired Generating Station Order 201\*

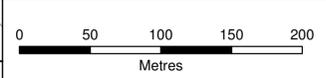

Reproduced from the Ordnance Survey Map with permission of the Controller of Her Majesty's Stationery Office. © Crown Copyright 2017. Carter Jonas LLP ES100004458


**Legend:**

- Order Limits
- Order Land - Freehold to be compulsorily acquired and in relation to which it is proposed to extinguish easements, servitudes and other private rights
- Order Land - Rights (including restrictions) to be compulsorily acquired and new rights to be created (including to be imposed) and in relation to which it is proposed to suspend or extinguish easements, servitudes and other private rights
- Order Land - Temporary use of land and in relation to which it is proposed to temporarily suspend easements, servitudes and other private rights

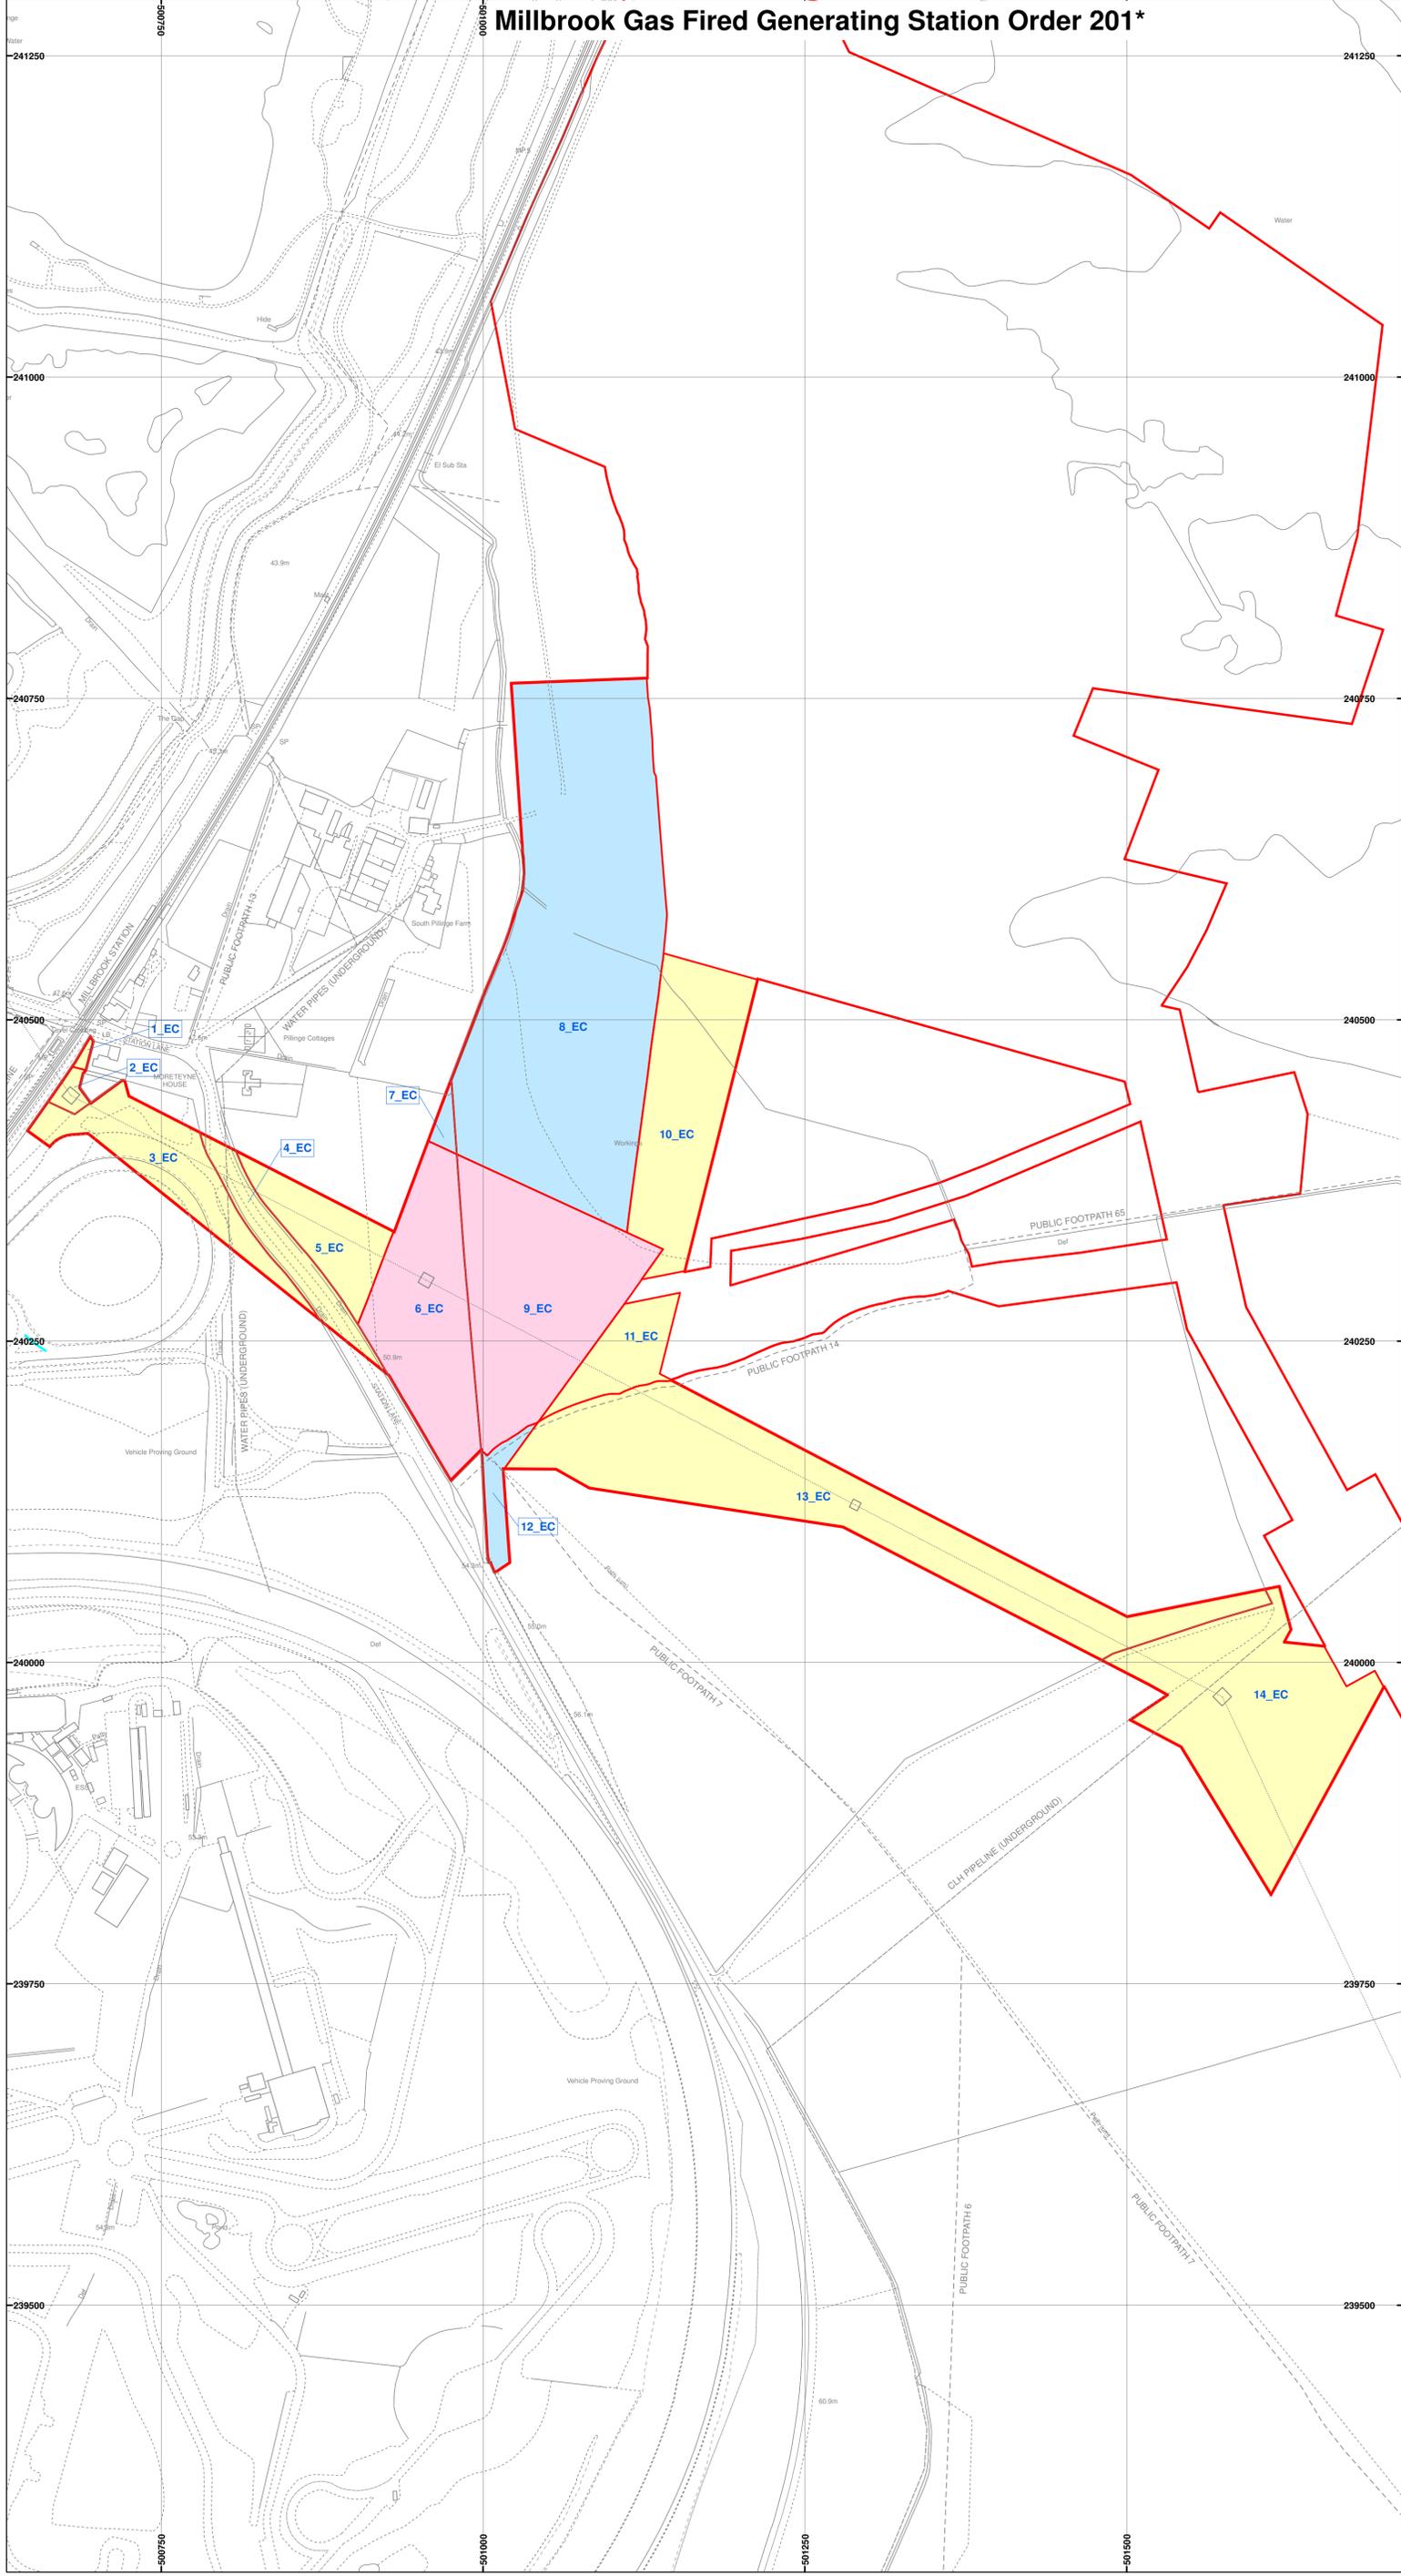


<p>Created by: Carter Jonas LLP 2 Snow Hill Birmingham B4 6GA <a href="http://www.carterjonas.co.uk">www.carterjonas.co.uk</a> <a href="mailto:millbrook@carterjonas.co.uk">millbrook@carterjonas.co.uk</a></p>	
<p>Created for: Millbrook Power Limited Drax Power Station Drax, Selby North Yorkshire YO8 8PH <a href="http://www.millbrookpower.co.uk">www.millbrookpower.co.uk</a></p>	
<p>Title: <b>Electrical Connection Land Plan (Sheet 2 of 3)</b> <b>The Infrastructure Planning (Applications: Prescribed Forms and Procedure) Regulations 2009</b> <b>Regulation 5(2)(i) and 5(2)(n)</b>      <b>Document Reference: 2.5</b></p>	
Scale: 1:2500 @A1	Date: 05 October 2017
Dwg no: <b>J0008128-102</b>	Revision <b>F</b>
Drawn by: IM	Checked by: ML
Approved by: MD	

# Millbrook Gas Fired Generating Station Order 201\*

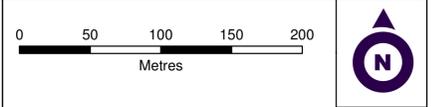

Reproduced from the Ordnance Survey Map with permission of the Controller of Her Majesty's Stationery Office. © Crown Copyright 2017. Carter Jonas LLP ES100004458

- Legend:**
- Order Limits
  - Order Land - Freehold to be compulsorily acquired and in relation to which it is proposed to extinguish easements, servitudes and other private rights
  - Order Land - Rights (including restrictions) to be compulsorily acquired and new rights to be created (including to be imposed) and in relation to which it is proposed to suspend or extinguish easements, servitudes and other private rights
  - Order Land - Temporary use of land and in relation to which it is proposed to temporarily suspend easements, servitudes and other private rights

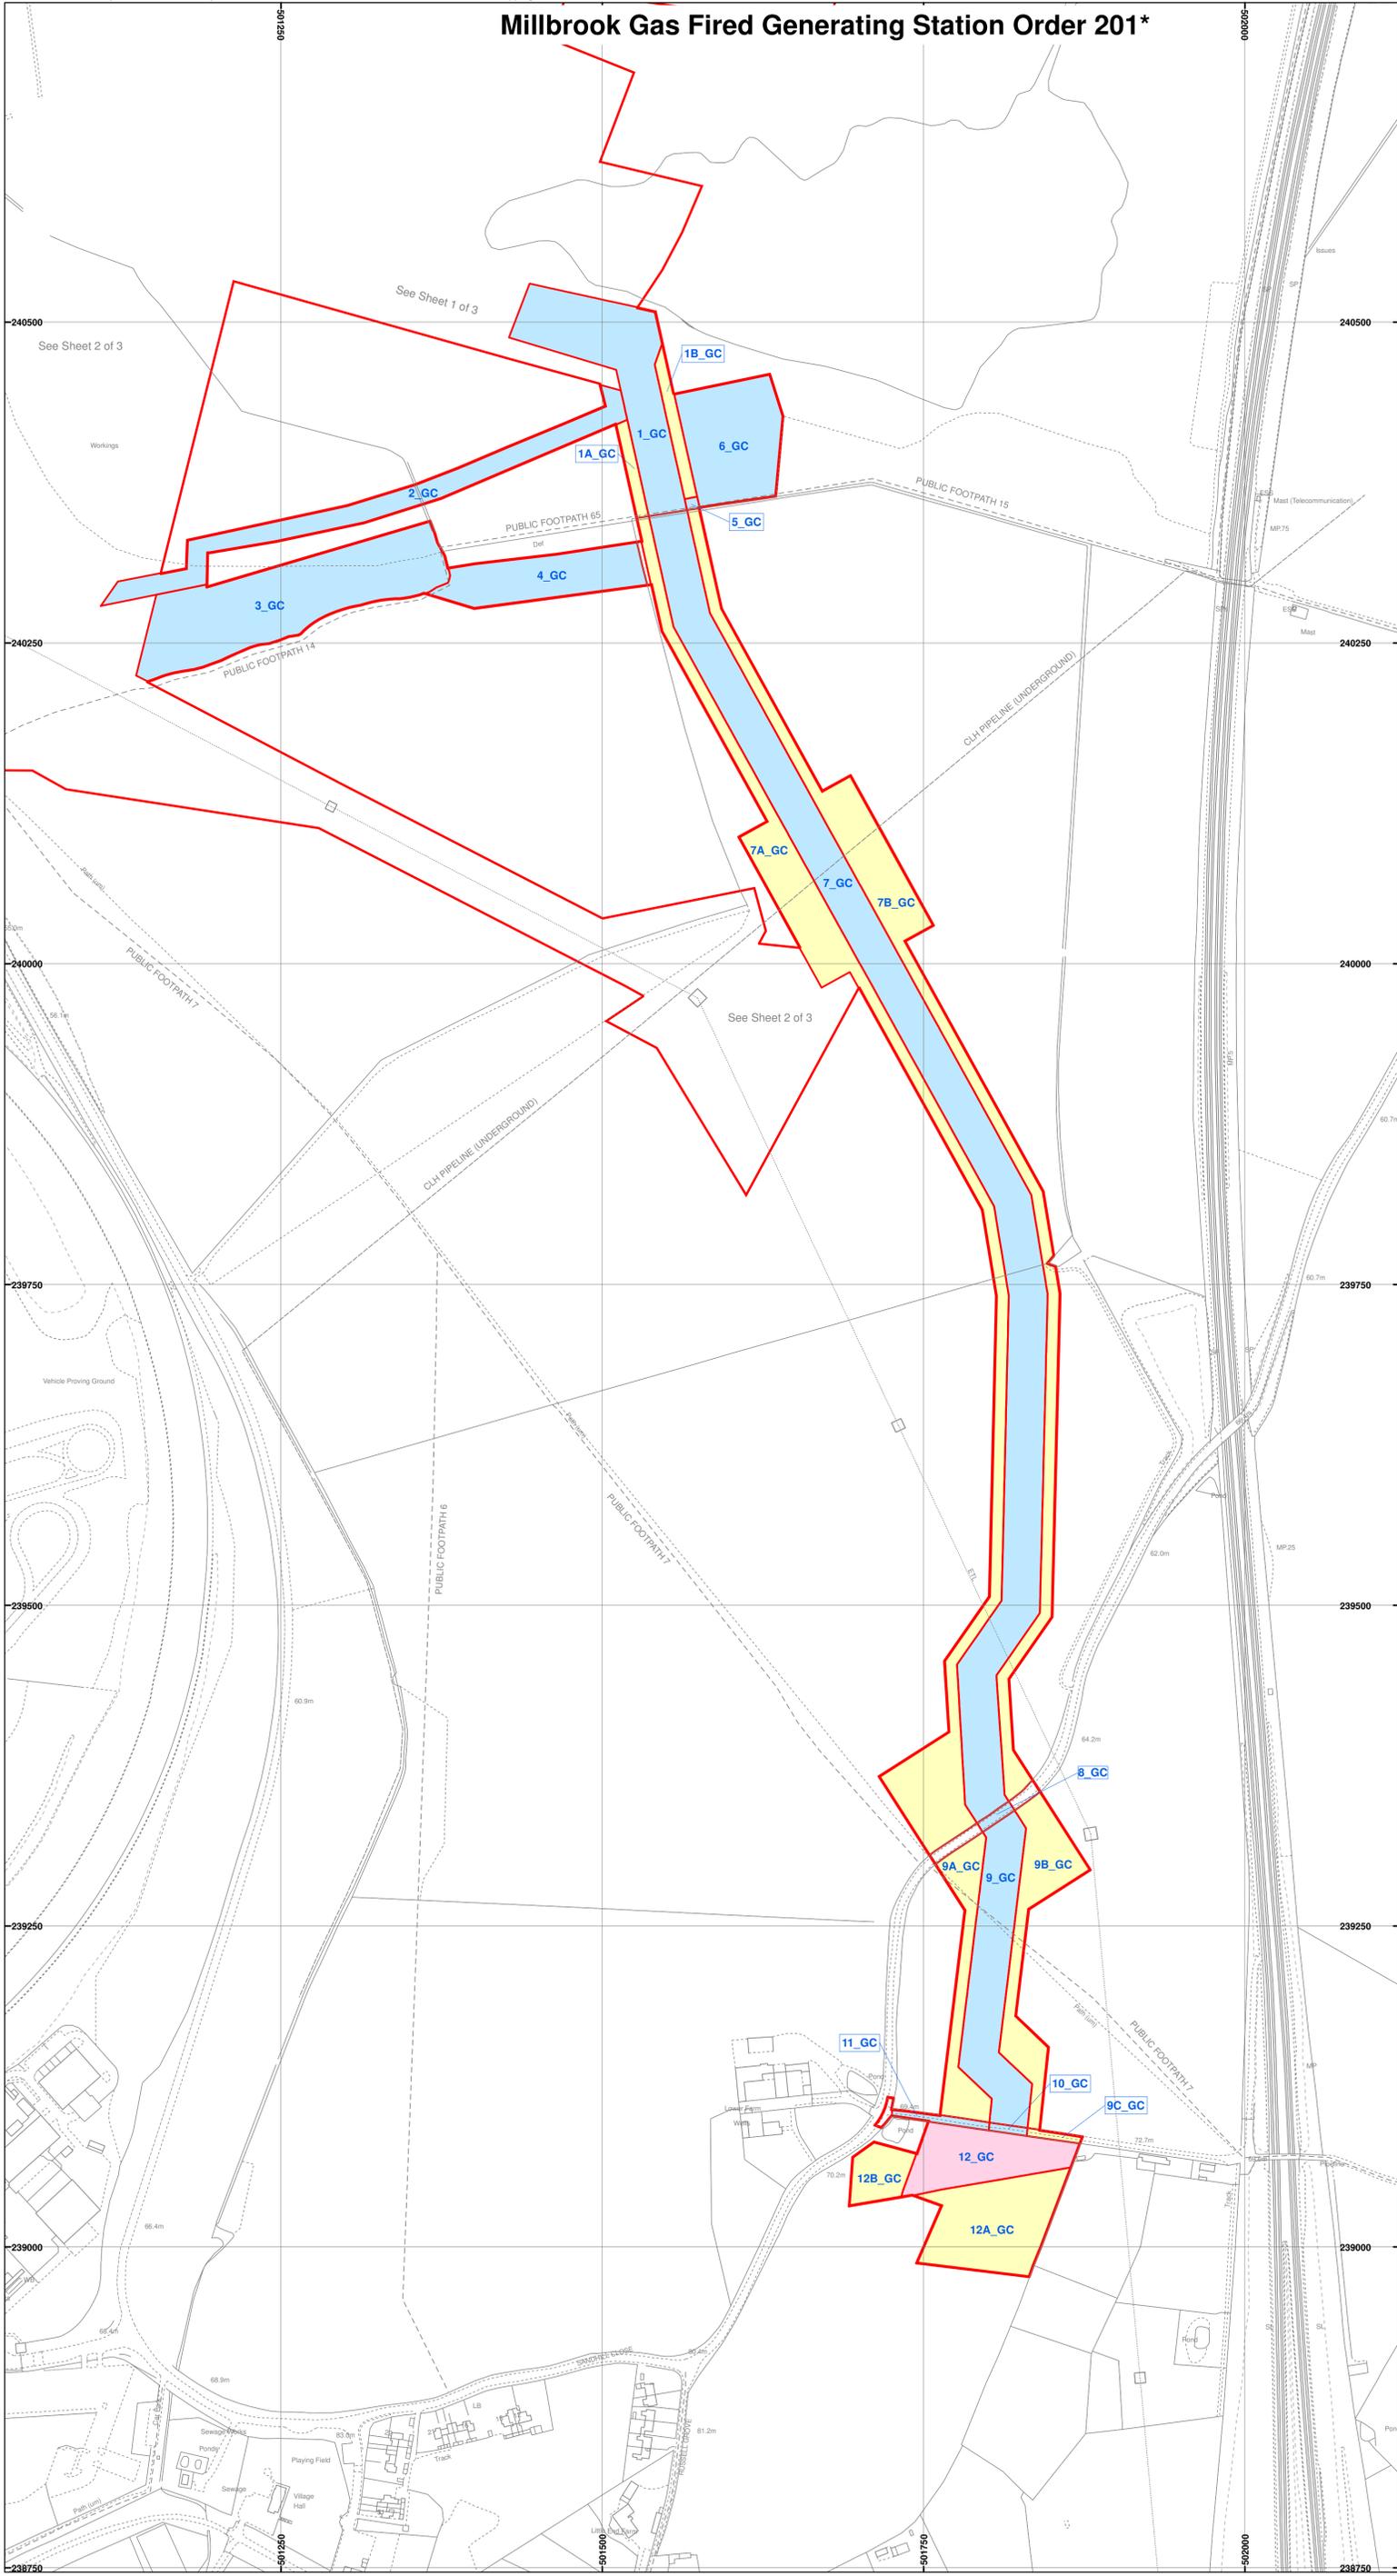

Created by: Carter Jonas LLP 2 Snow Hill Birmingham B4 6GA <a href="http://www.carterjonas.co.uk">www.carterjonas.co.uk</a> <a href="mailto:millbrook@carterjonas.co.uk">millbrook@carterjonas.co.uk</a>		
Created for: Millbrook Power Limited Drax Power Station Drax, Selby North Yorkshire YO8 8PH <a href="http://www.millbrookpower.co.uk">www.millbrookpower.co.uk</a>		
Title: <b>Gas Connection Land Plan (Sheet 3 of 3)</b> <b>The Infrastructure Planning (Applications: Prescribed Forms and Procedure) Regulations 2009</b> Regulation 5(2)(i) and 5(2)(n) <span style="float: right;">Document Reference: 2.5</span>		
Scale: 1:2500 @A1	Date: 05 October 2017	
Dwg no: <b>J0008128-103</b>	Revision	<b>E</b>
Drawn by: IM	Checked by: ML	Approved by: MD