


Legend:

- Order Limits
- Order Land (see Land Plans, document reference 2.2)

Work No.	Brief Description (see Schedule 1 to the Development Consent Order)
1	Demolition Works
2	Power Generation Plant (divided up into Work Numbers 2A, 2B, 2C, 2D, 2E, 2F and 2G on Works Plan Figure 2) (Maximum Limits of Deviation)

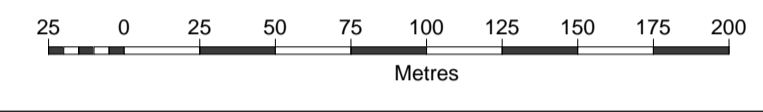

Reproduced from Ordnance Survey digital map data © Crown copyright 2014. All rights reserved. Licence number 0100031673

Notes:

Created By:
 Terraquest Solutions Limited
 Floors 7 & 8
 Quayside Tower
 252 - 260 Broad Street
 Birmingham
 B1 2HF
 w: www.terraquest.co.uk
 e: info@terraquest.co.uk



Created For:
 Hirwaun Power Limited
 33 Cavendish Square
 London
 W1G 0PW
 w: www.hirwaunpower.co.uk



Title:
 Hirwaun Power Limited - Works Plan (Figure 1)
 The Infrastructure Planning (Applications: Prescribed Forms and Procedure) Regulations 2009
 Regulation r5(2)(j) Document Reference: 2.3

Scale: 1:2500 @ A1	Date: June 2015	
Drawing No: HPL Works Plan Figure 1 of 2	Revision: v3	
Approved By: Hirwaun Power Limited	Checked By: Parsons Brinkerhoff	Drawn By: TerraQuest Solutions