




- Legend:**
- Land required for, or required to facilitate or is incidental to, or affected by, the authorised development (the Order Land)
 - Order Land – Freehold to be compulsorily acquired and in relation to which it is proposed to extinguish easements, servitudes and other private rights
 - Order Land – New rights to be compulsorily acquired and in relation to which it is proposed to extinguish easements, servitudes and other private rights
 - Order Land – Temporary use of land and in relation to which it is proposed to temporarily suspend easements, servitudes and other private rights
 - Land containing Crown interests
 - Sheet 1 - Power Generation Plant Land Plan
 - Sheet 2 - Gas Connection Land Plan
 - Sheet 3 - Electrical Connection Land Plan

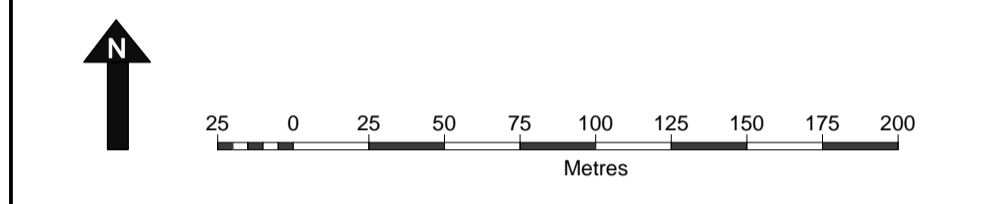

Reproduced from Ordnance Survey digital map data © Crown copyright 2014. All rights reserved. Licence number 0100031673

Notes:

Created By:
 Terraquest Solutions Limited
 Floors 7 & 8
 Quayside Tower
 252 - 260 Broad Street
 Birmingham
 B1 2HF
 w: www.terraquest.co.uk
 e: info@terraquest.co.uk



Created For:
 Hirwaun Power Limited
 33 Cavendish Square
 London
 W1G 0PW
 w: www.hirwaunpower.co.uk



Title:
 Land Plan Key Plan
 The Infrastructure Planning (Applications: Prescribed Forms and Procedure) Regulations 2009
 Regulation r5(2)(i) and r5(2)(n) Document Reference: 2.2

| | |
|--|---|
| Scale: 1:2500 @ A1 | Date: June 2015 |
| Drawing No: HPL Land Plan Key Plan | Revision: v3 |
| Approved By: Hirwaun Power Limited | Checked By: Parsons Brinkerhoff |
| | Drawn By: TerraQuest Solutions |